




SCALE



KEY:



- ① MUSIC STUDIO
- ② ART STUDIO
- ③ DIGITAL MUSIC ROOM
- ④ COURTYARD

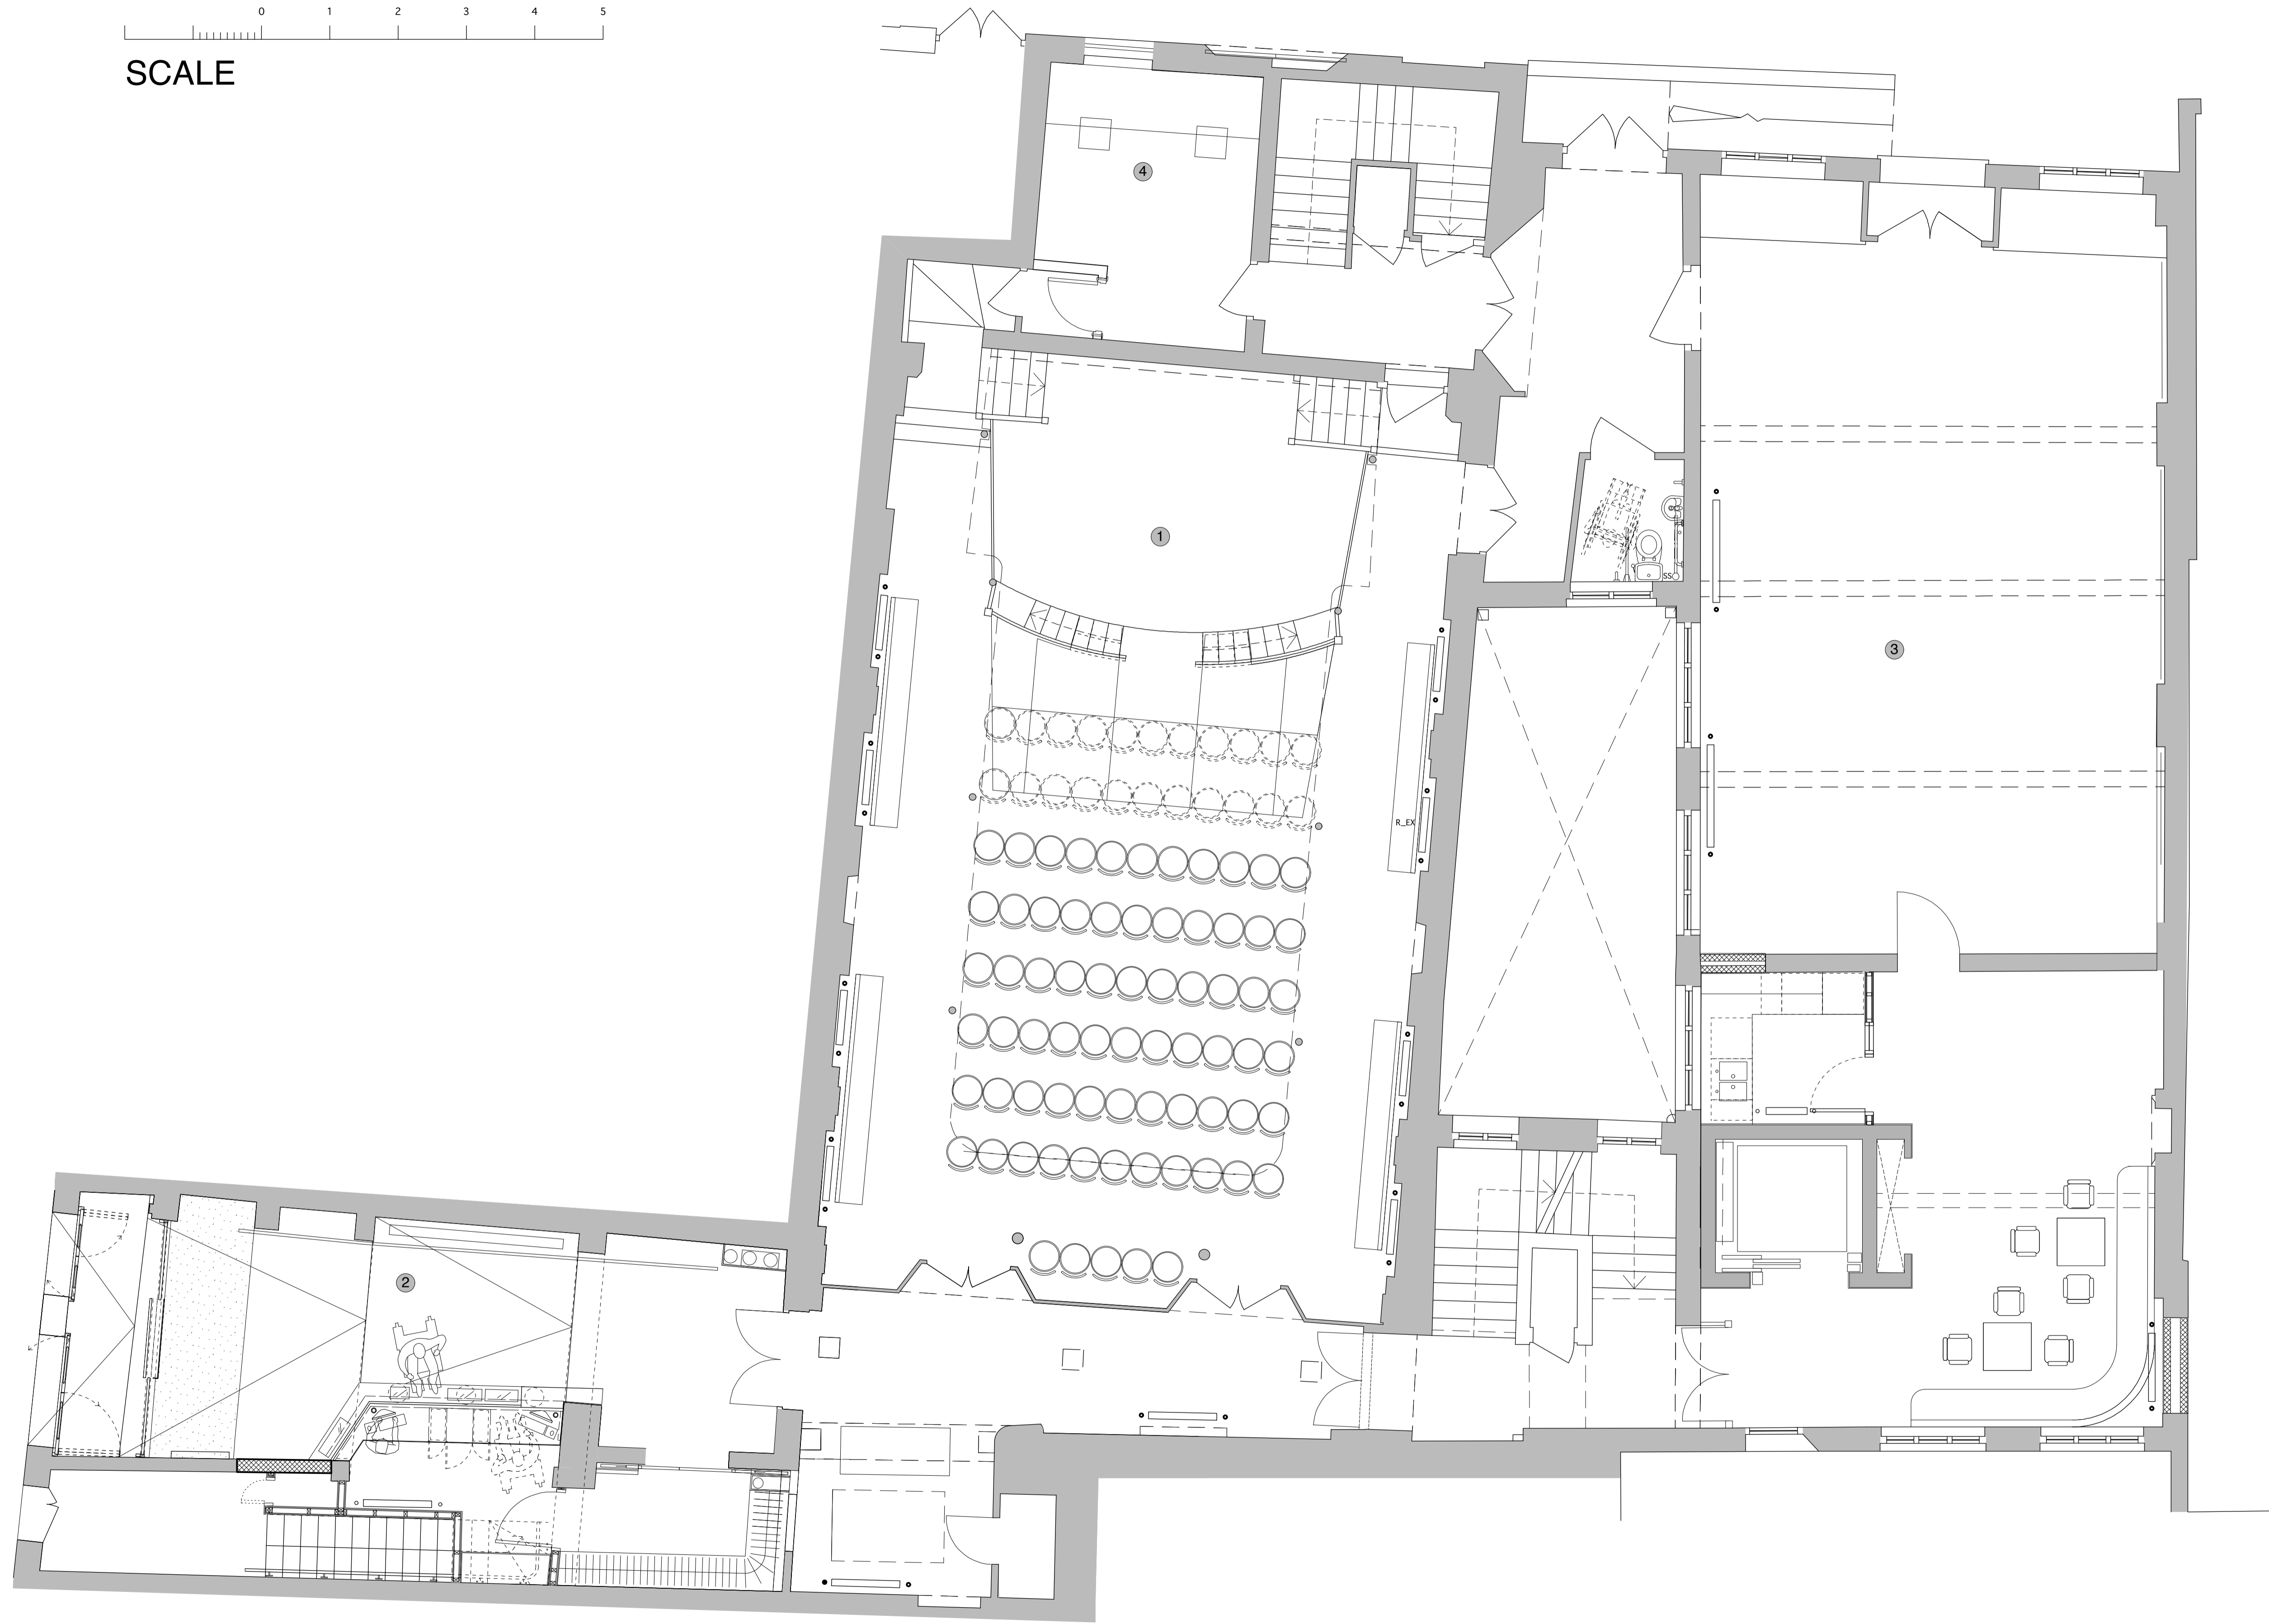

- KEY:
- ① MUSIC HALL
 - ② ENTRANCE / RECEPTION AREA
 - ③ THE STEWART HALL
 - ④ ACCESSIBLE DRESSING ROOM

HOXTON HALL - GROUND FLOOR PLAN
1: 50 @A1


0 1 2 3 4 5
SCALE

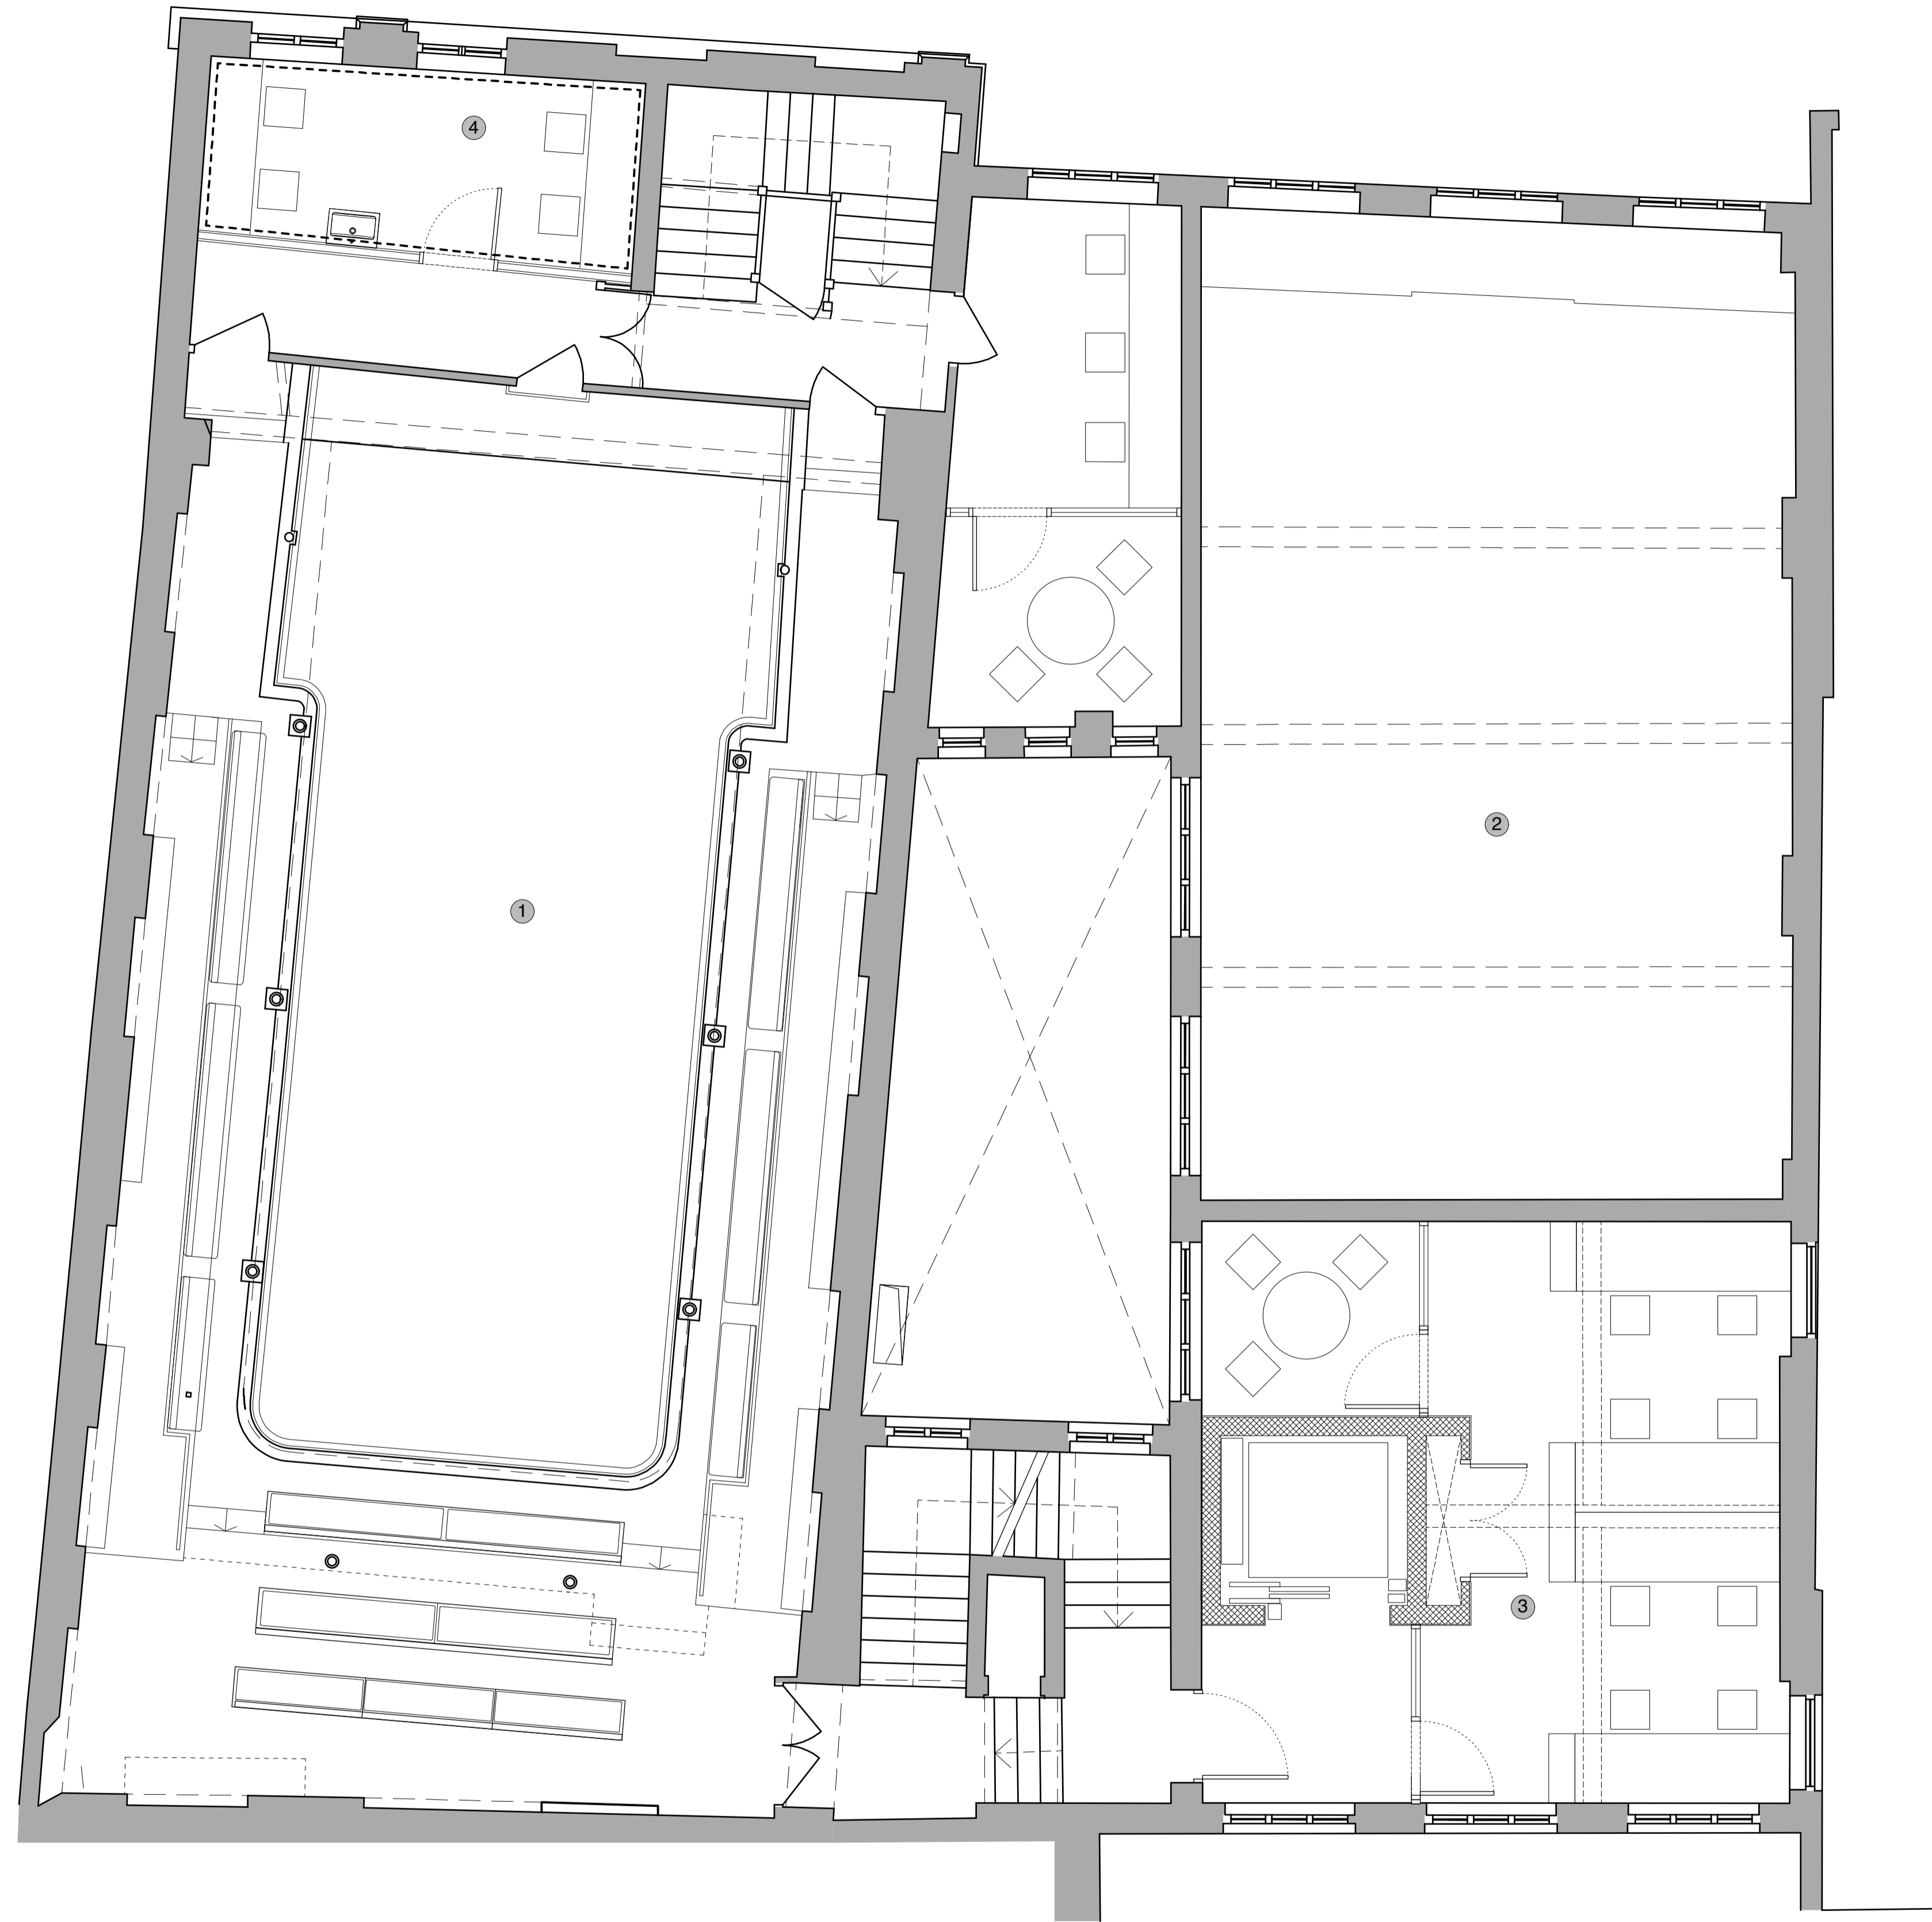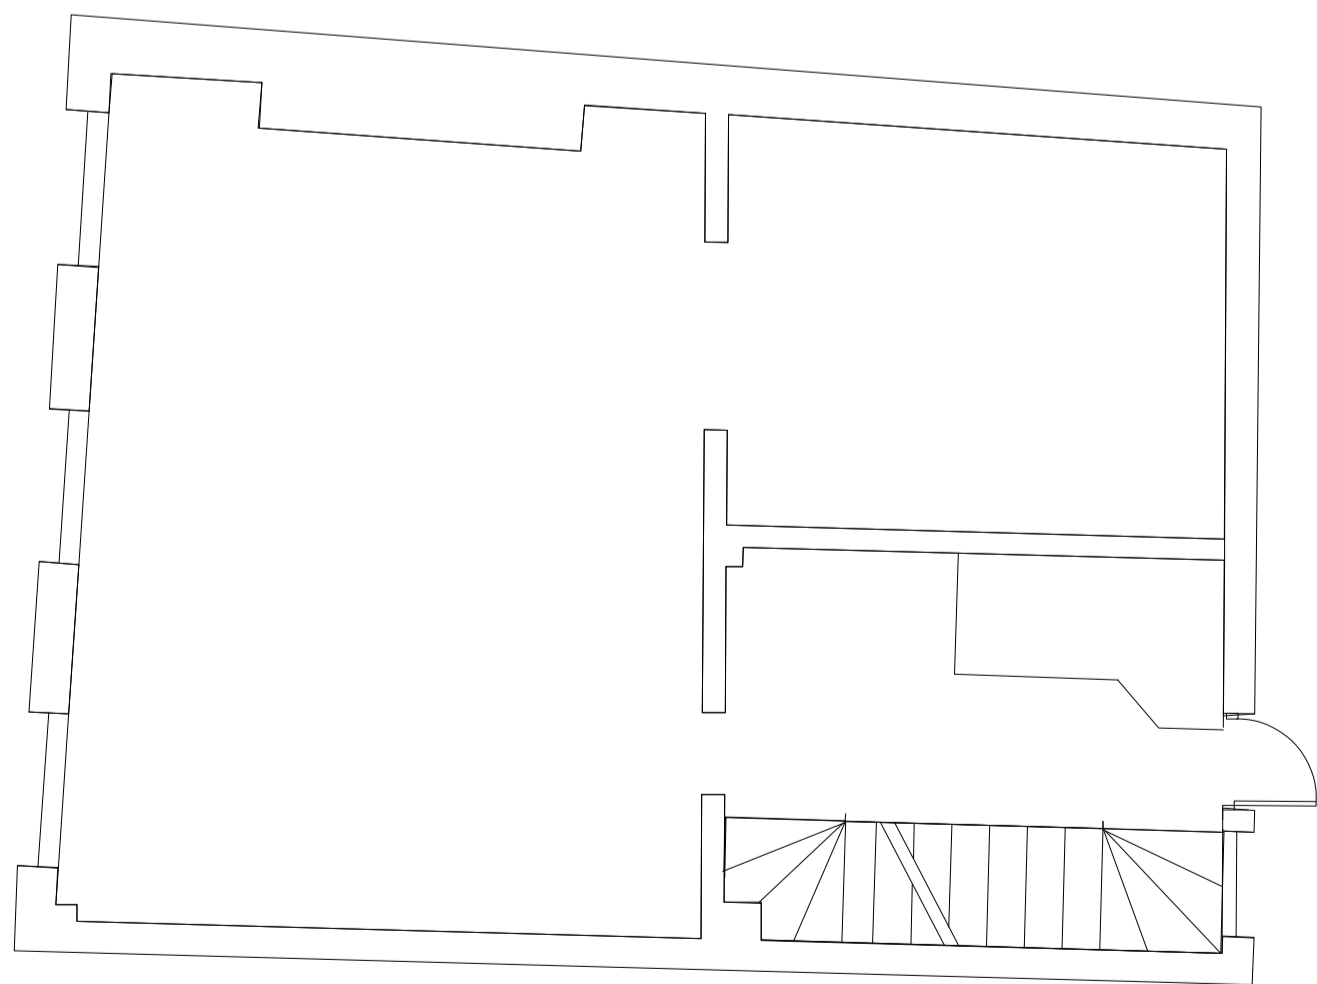

- KEY:
- ① MUSIC HALL
 - ② UPPER PART OF STEWART HALL
 - ③ OFFICES
 - ④ DRESSING ROOM



SCALE

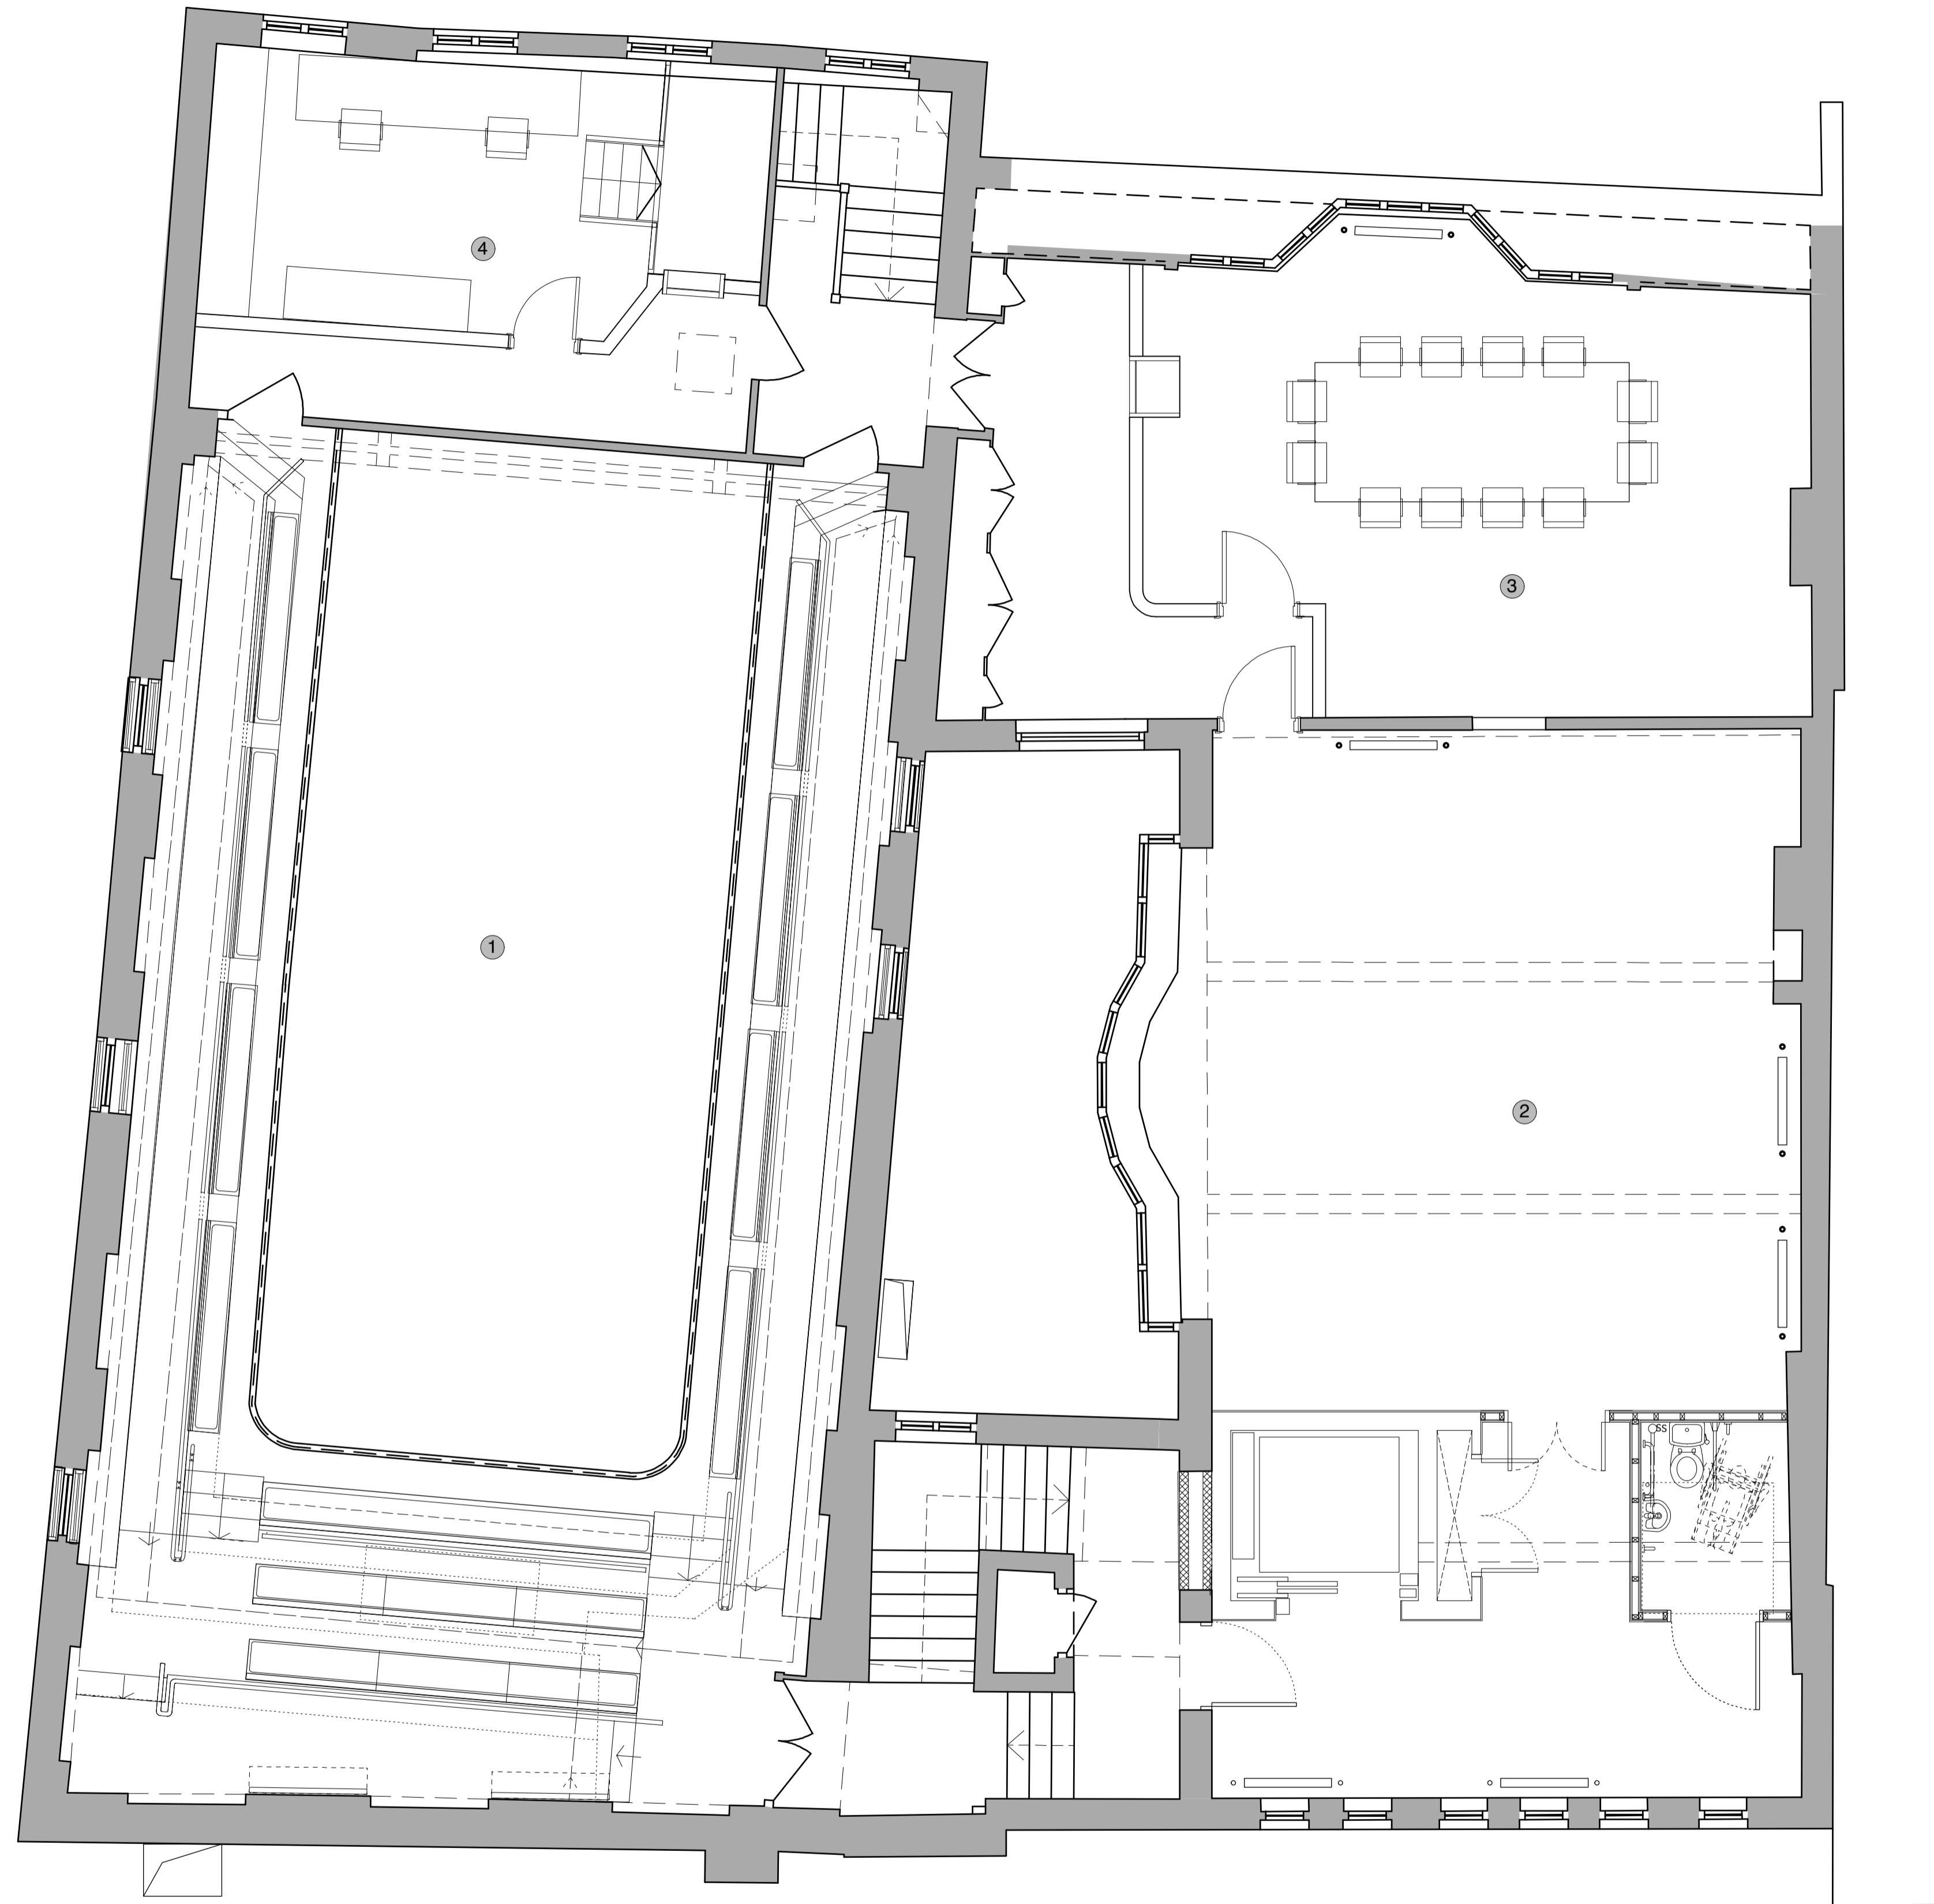

- KEY:
- ① MUSIC HALL
 - ② THE PALMER ROOM
 - ③ THE CARPET ROOM
 - ④ TECHNICAL OFFICE

HOXTON HALL - SECOND FLOOR PLAN
1: 50 @A1